


DRAINAGE WATERSHEDS

11. BROAD BROOK
11A. HAVELOCK SUBDIVISION




DRAINAGE LEGEND	
	STORMWATER PIPE
	CULVERT
	DITCH or CHANNEL
	STREAM
	PIPE SIZE

BN
BEASY NICOLL
ENGINEERING
LIMITED
Consulting Engineers
DARTMOUTH
SYDNEY
YARMOUTH
NOVA SCOTIA

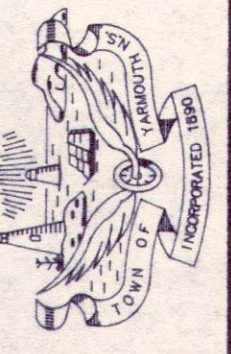

TOWN OF YARMOUTH
Stormwater Management

DR. M.C.	WATERSHED AREAS	JOB No.	404
CHK. M.N.	HAVELOCK SUBDIVISION	DWG. No.	SW6
APP. M.N.		SCALE	1=1500
		DATE	

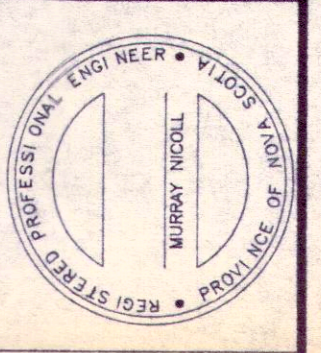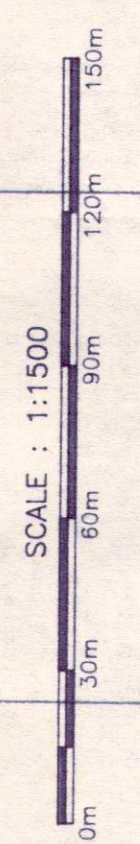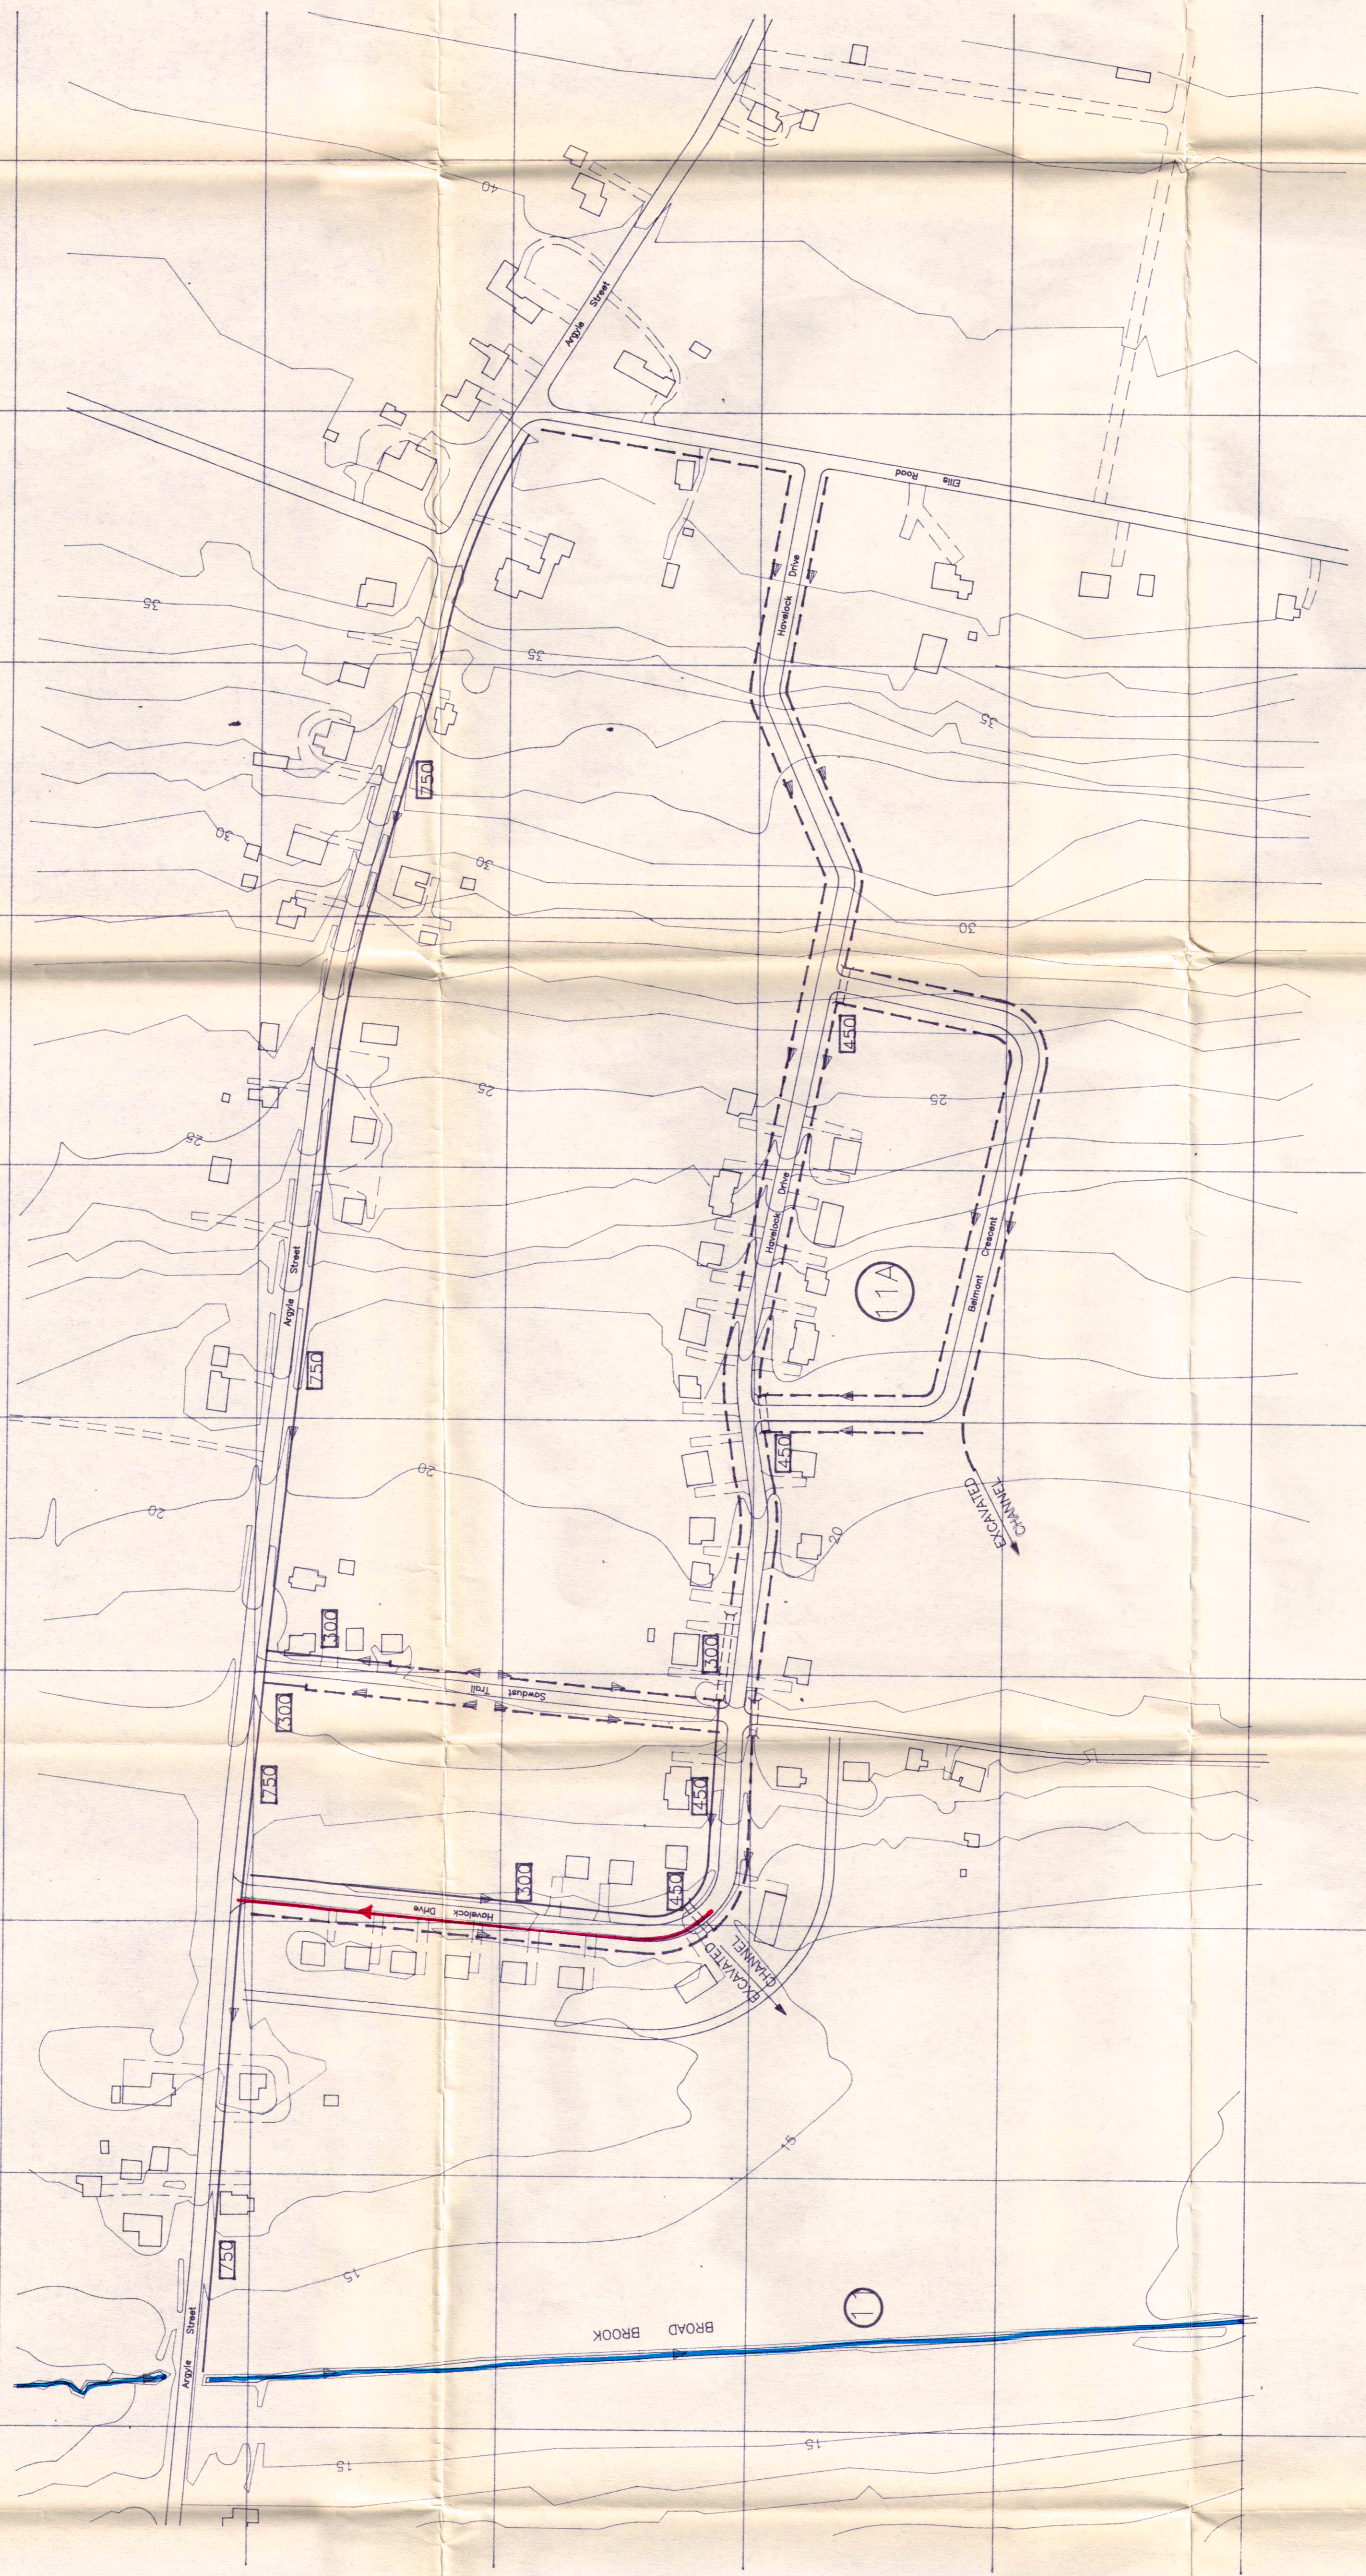

REV. NO.	DESCRIPTION	DATE